

N:\Project\temp\BWC\Government_comments_9-21-07\DONNA-BROWNSVILLE\Titlesheet(GeoTechLocationMaps).dgn

DONNA PUMP TO BROWNSVILLE LEVEE (BOREHOLE LOCATION MAPS)

UNITED STATES SECTION

INTERNATIONAL BOUNDARY AND


WATER COMMISSION

LOWER RIO GRANDE FLOOD CONTROL PROJECT


DONNA PUMP TO BROWNSVILLE LEVEE

BOREHOLE LOCATION MAP

DRAWN BY: D.J.	DATE: 08/31/2007	
CHECKED BY: SLT	DATE: 09/28/2007	S&B PROJECT NO:
APPROVED BY: SLT	DATE: 09/28/2007	U0450.104
STATE	COUNTY	SHEET NO
TEXAS	HIDALGO	1

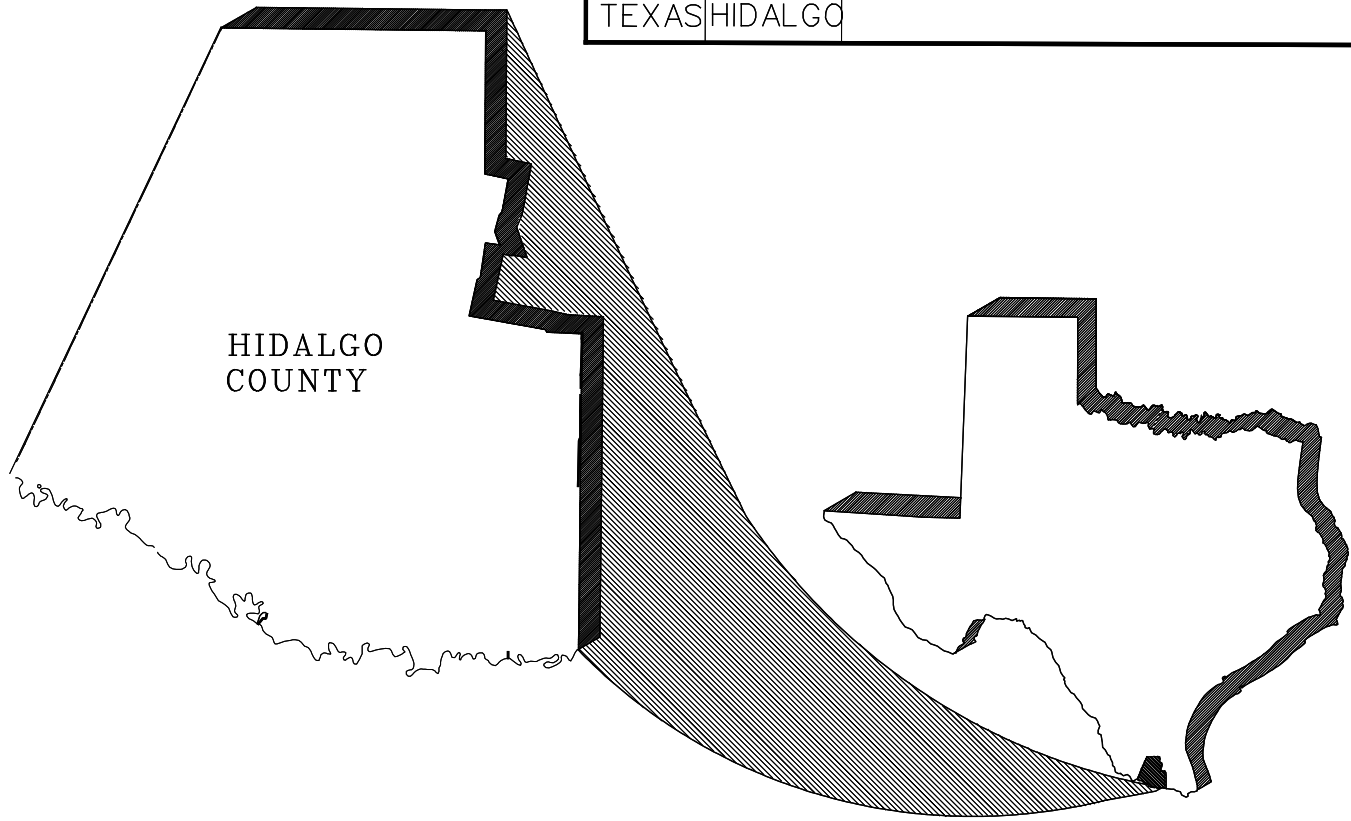

INDEX OF SHEETS	
SHEET No.	DESCRIPTION
1	TITLE SHEET
2	PROJECT LAYOUT
3-20	BOREHOLE LOCATION MAPS

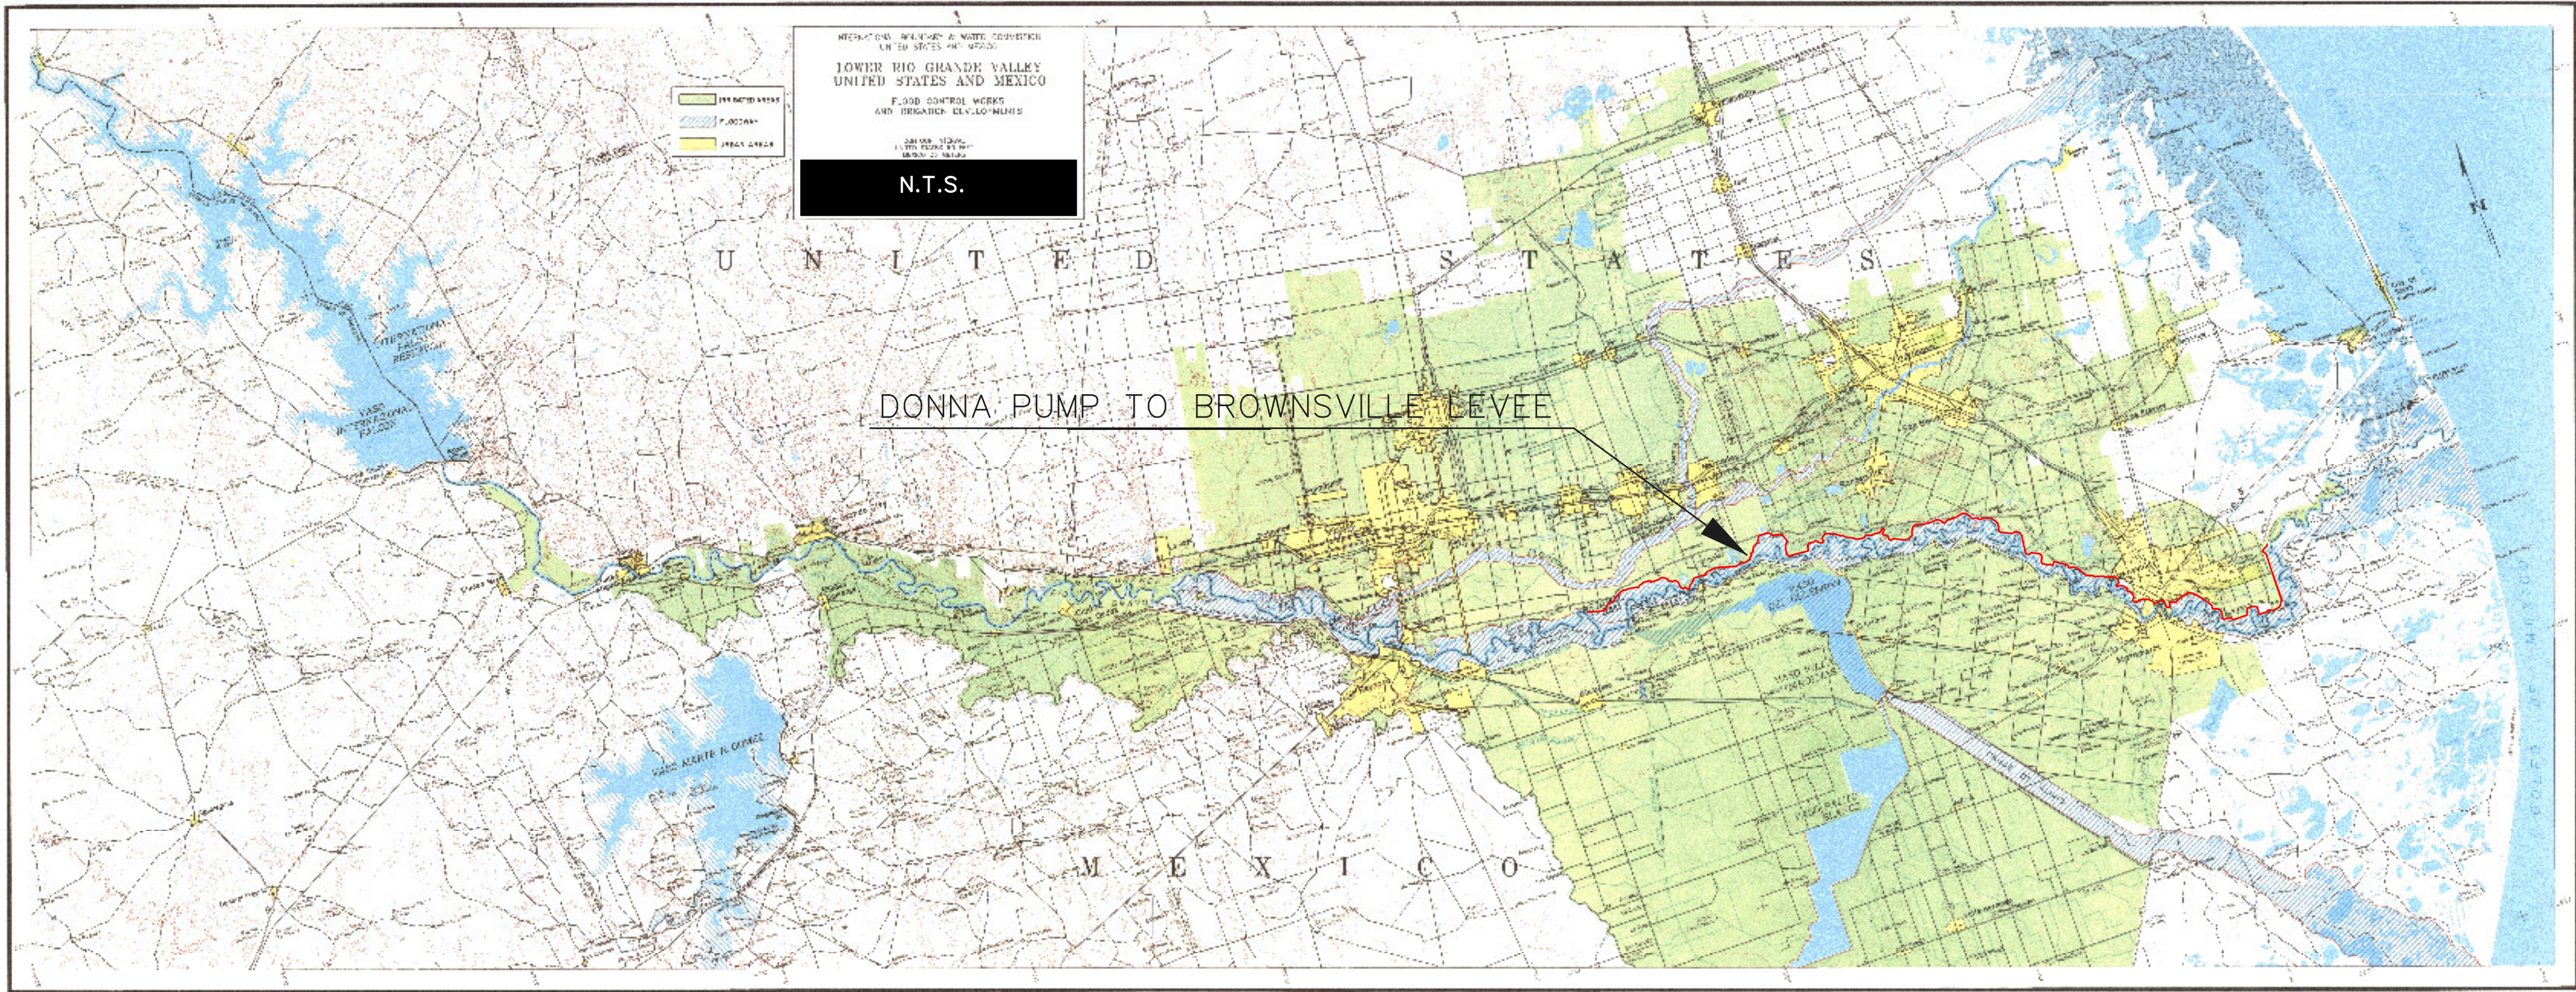


Project\temp\IBWC\Government comments 9-21-07\DONNA-BROWNSVILLE\DONNA-LEVEE_INDEX.dgn



Mapping References:
Hidalgo County Aerial Photography, November 2002; Martinez Corporation

SCALE: 1"=10,000'

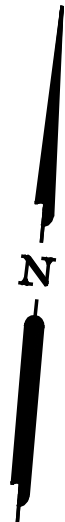

TECHNICAL MEMORANDUM
FOR
*Geotechnical Expansion of Loro System
Within the Lower Rio Grande Flood Control Project*
BOREHOLE LOCATION MAP
DONNA PUMP TO BROWNSVILLE LEVEE

UNITED STATES SECTION, INTERNATIONAL BOUNDARY & WATER COMMISSION




CONTRACT NO.: IBM050001

TASK ORDER NO.: IBM06T0010

THIS DOCUMENT IS RELEASED FOR THE
USE OF ANY PERSON WHOSE INTEREST
IN THE PROJECT IS AFFECTED BY THE
RESULTS OF THE INVESTIGATION.
SHARLOTTE LYNN TEAGUE, P.E.
TEXAS REGISTRATION NO. 2208
IT IS NOT TO BE USED FOR BIDDING,
CONSTRUCTION, OR PERMIT PURPOSES.



Project\\temp\\BVC\\Government comments 9-21-07\\DNDNA-BROWNSVILLE\\DONNA.LEVEE.L1.dgn

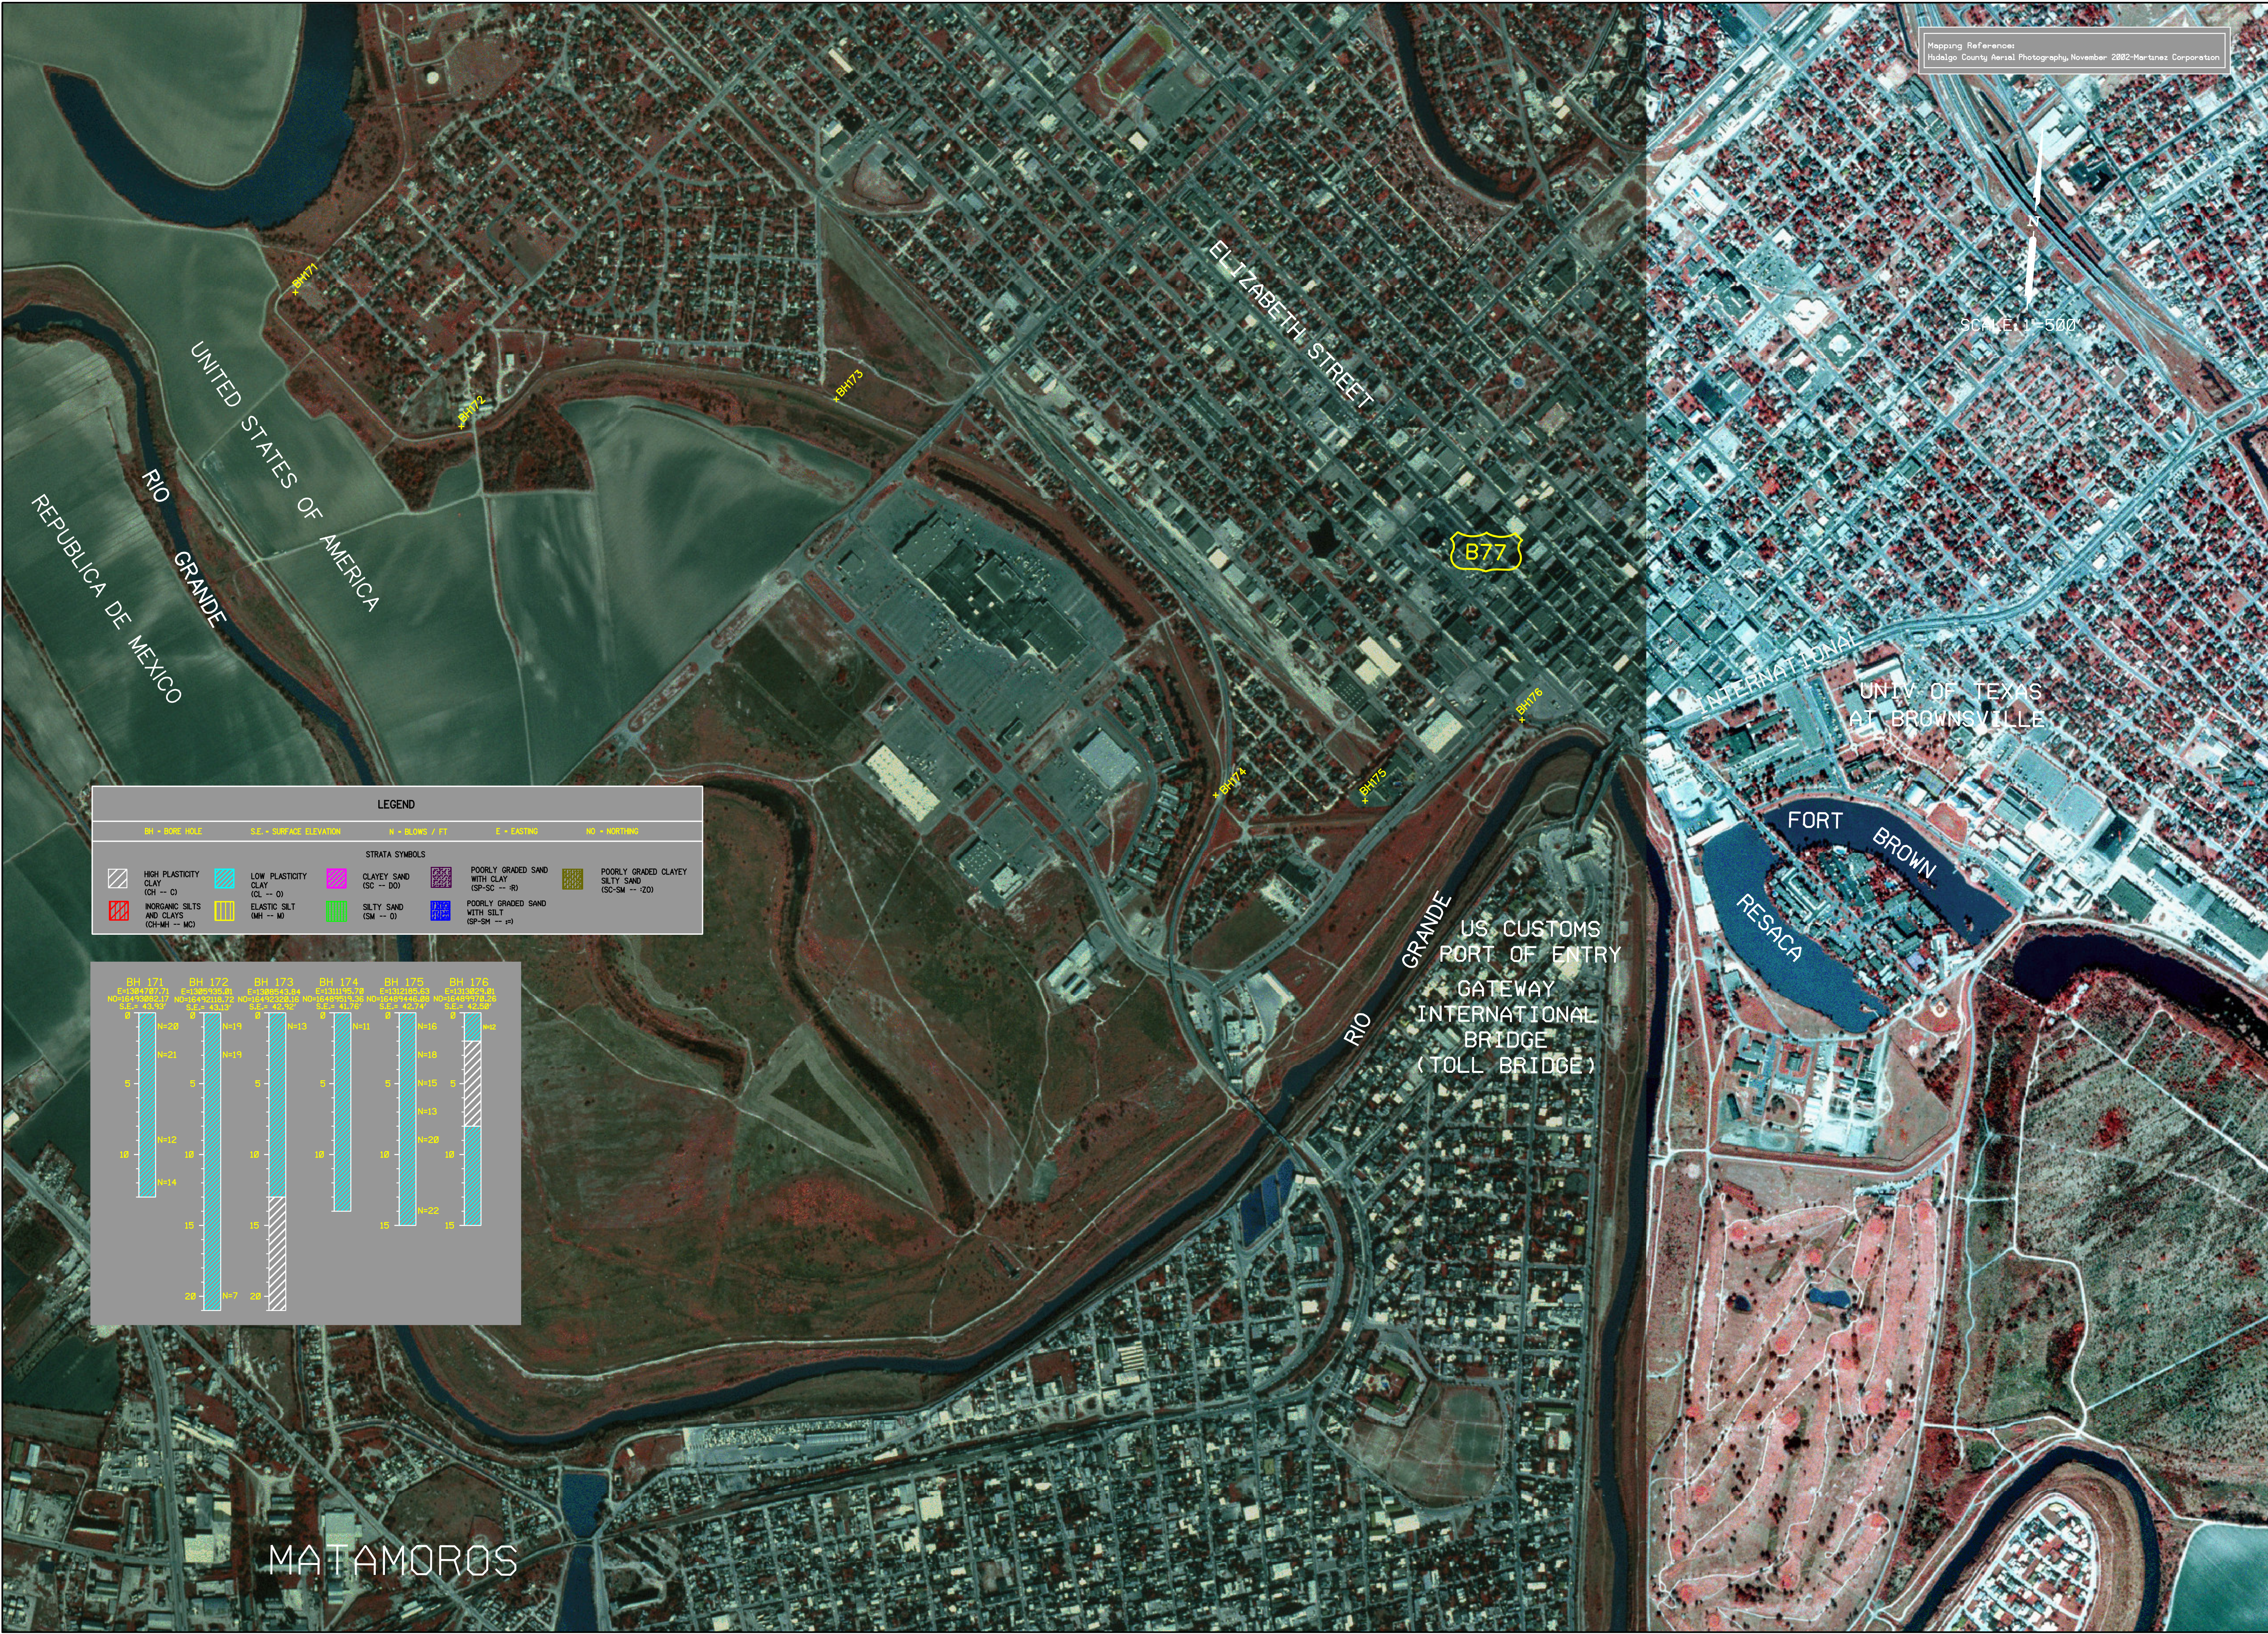

Mapping References:
Hidalgo County Aerial Photography, November 2002-Martinez Corporation

SCALE: 1"=500'

LEGEND				
BH - BORE HOLE	S.E. - SURFACE ELEVATION	N - BLOWS / FT	E - EASTING	NO - NOTHING
STRATA SYMBOLS				

BH 171	BH 172	BH 173	BH 174	BH 175	BH 176

THIS DOCUMENT IS RELEASED FOR THE INFORMATION OF THE PUBLIC AND UNDER THE AUTHORITY OF THE SHARLOTTE LYNE TEXAS, P.E. TEXAS REGISTRATION NO. 22818. IT IS NOT TO BE USED FOR BIDDING, CONSTRUCTION, OR PERMIT PURPOSES.

S&R **STRUCTURE LTD.**
ENGINEERING MANAGEMENT TECHNOLOGY

TECHNICAL MEMORANDUM
FOR
*Geotechnical Exploration of Loro Station
Within the Lower Rio Grande Flood Control Project*
BOREROLE LOCATION MAP
DONNA PUMP TO BROWNSVILLE LEVEE

UNITED STATES SECTION, INTERNATIONAL BOUNDARY & WATER COMMISSION

SHEET 16 OF 20

CONTRACT NO. 1BMO50001
TASK ORDER NO. 1BMO610010